


教授工作室平面图 1:100

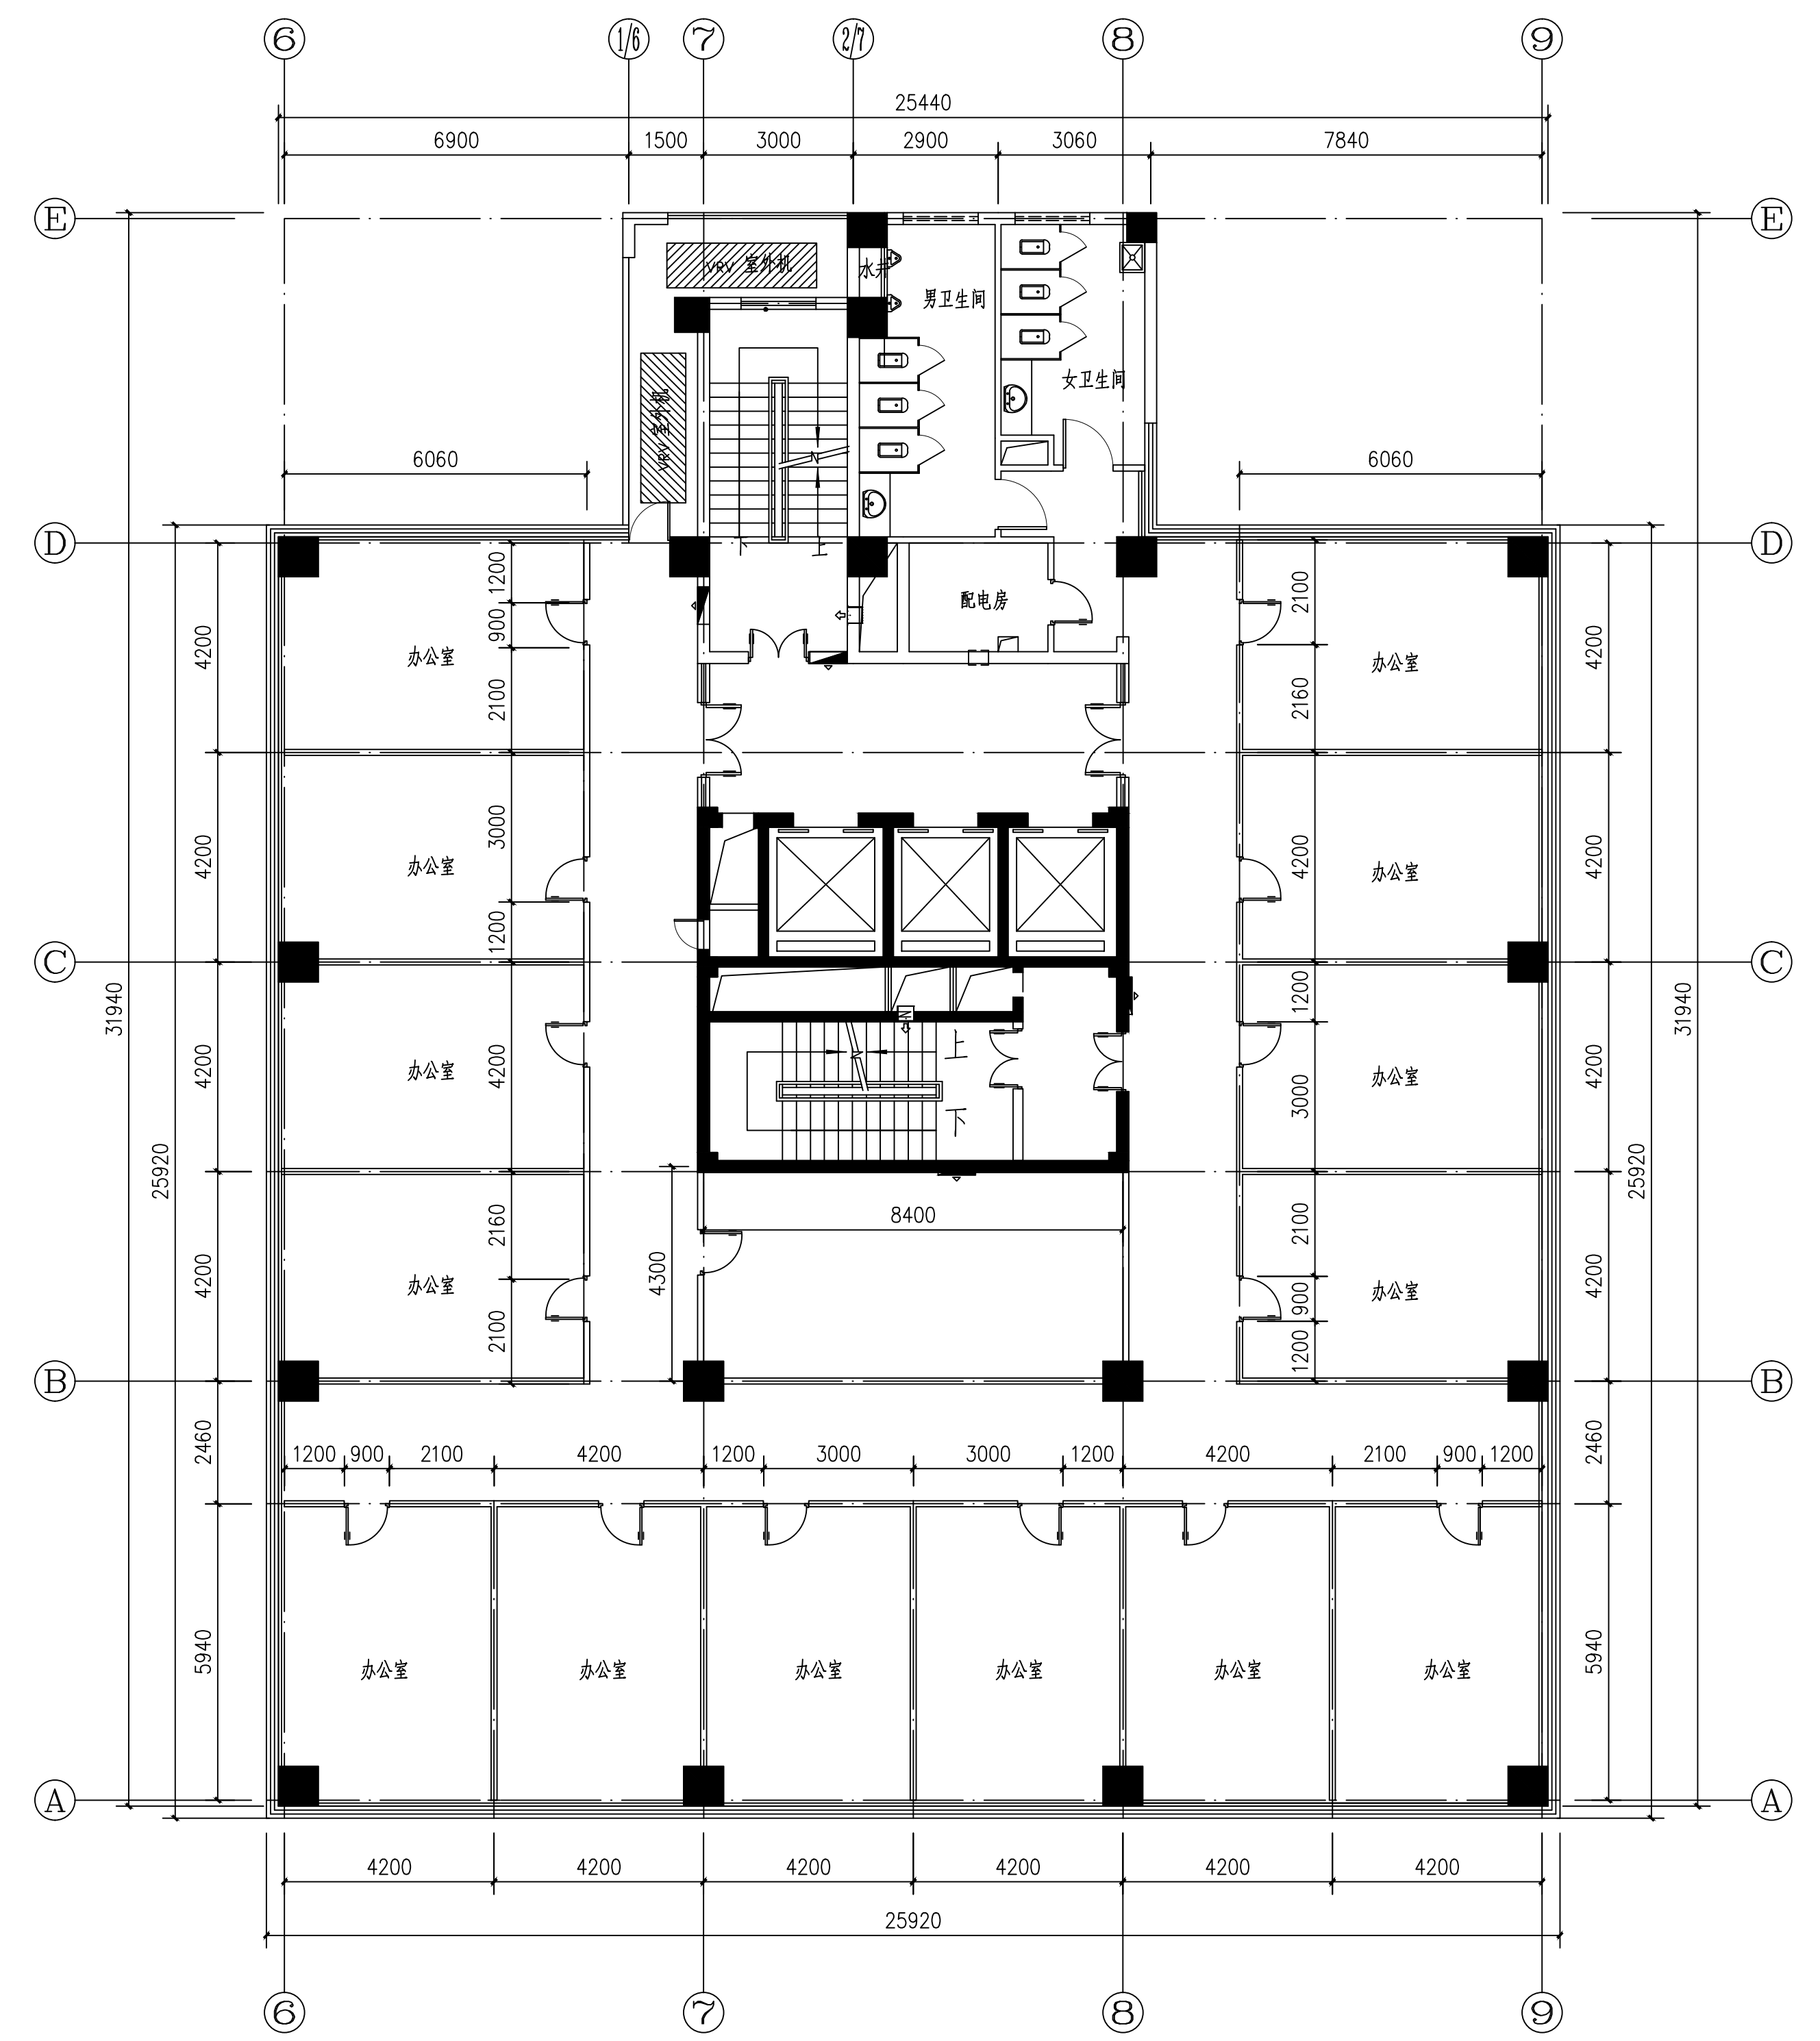

标准层平面图 1:100